

East West Highway

Entrance
Drive

Columbarium

Foyer

Entrance
Porch

Parking

Columbarium Cmte
Gene Miller
Eva Beidler
Melanie Friesen
Mira Griesser
Sara Fretz-Goering

(w/ DPConrad-consulting)


Hyattsville Mennonite Church
4217 East West Highway
Hyattsville Maryland

Date:
Des. Development
2021 07 21

Partial Site/First Floor Plan

Scale: 1/16" = 1'-0"

DD
1.01

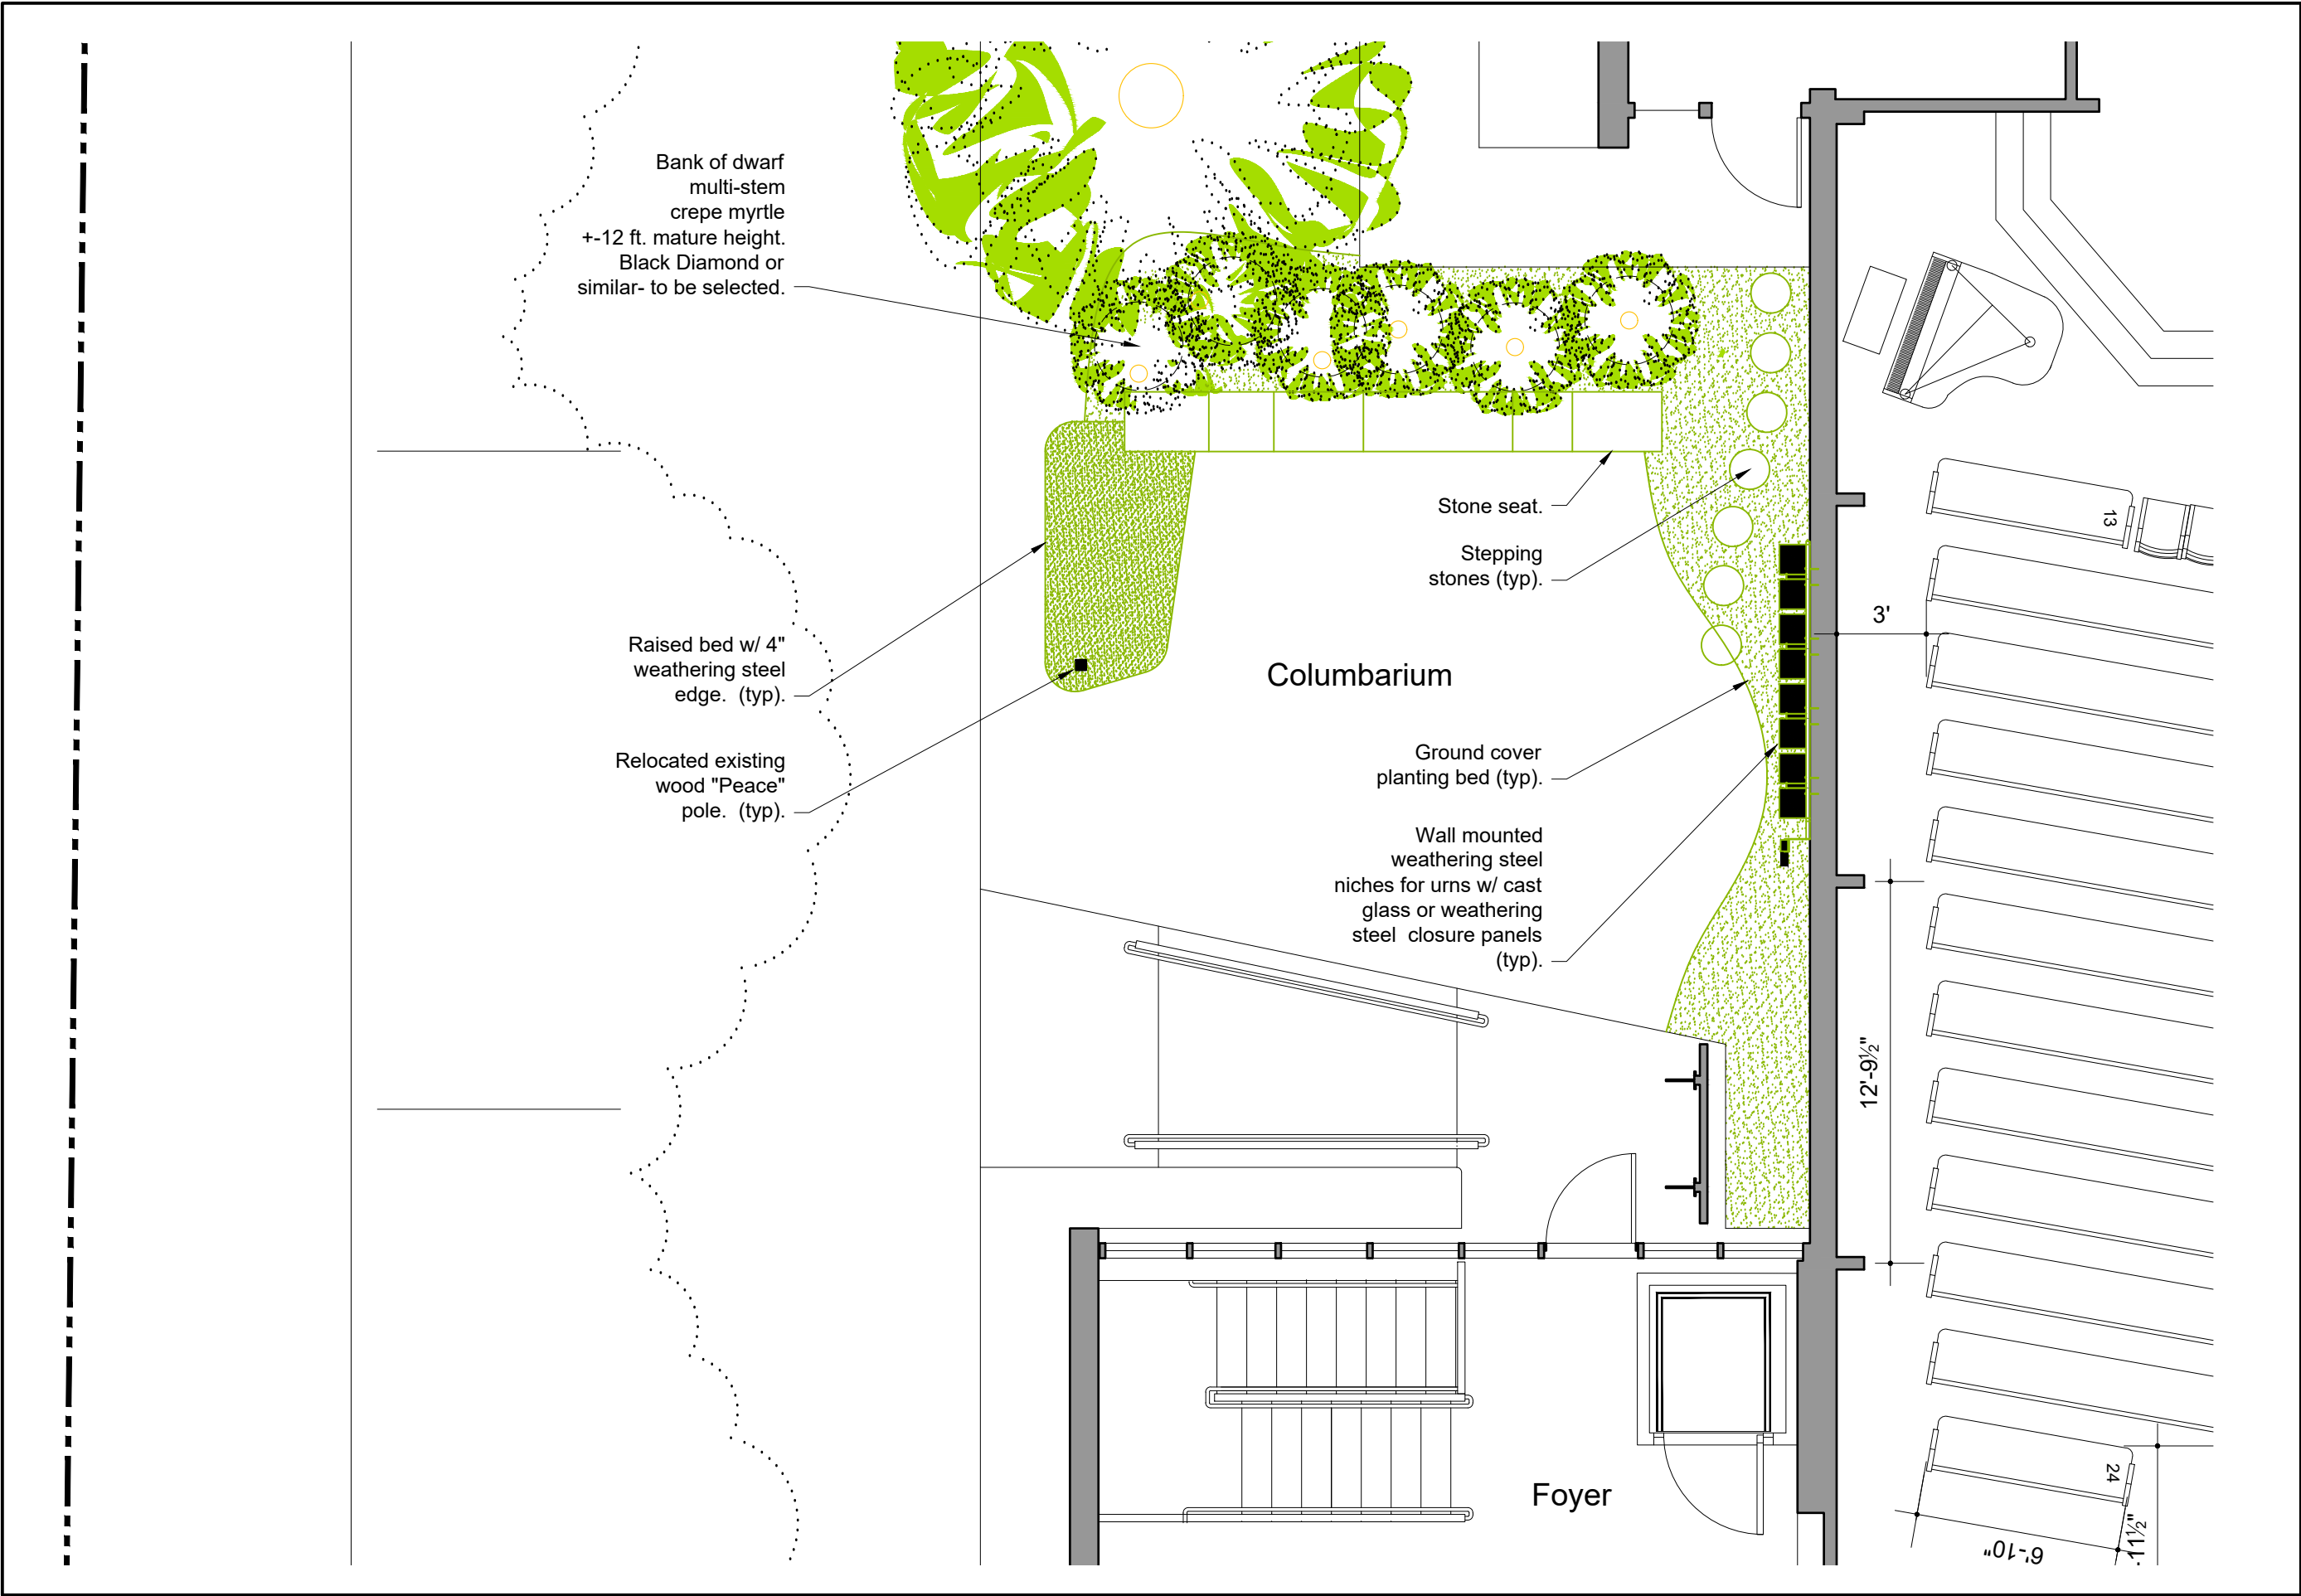

Columbarium Cmte
Gene Miller
Eva Beidler
Melanie Friesen
Mira Griesser
Sara Fretz-Goering
(w/ DP Conrad-consulting)

Hyattsville Mennonite Church
4217 East West Highway
Hyattsville Maryland


Date:
Des. Development
2021 07 21

Columbarium Plan
Scale: 3/16" = 1'-0"

DD
1.02

Bank of Dwarf
multi-stem
crepe myrtle
+/-12 ft. mature height.
Black Diamond or
similar.

Existing Linden
tree to remain.

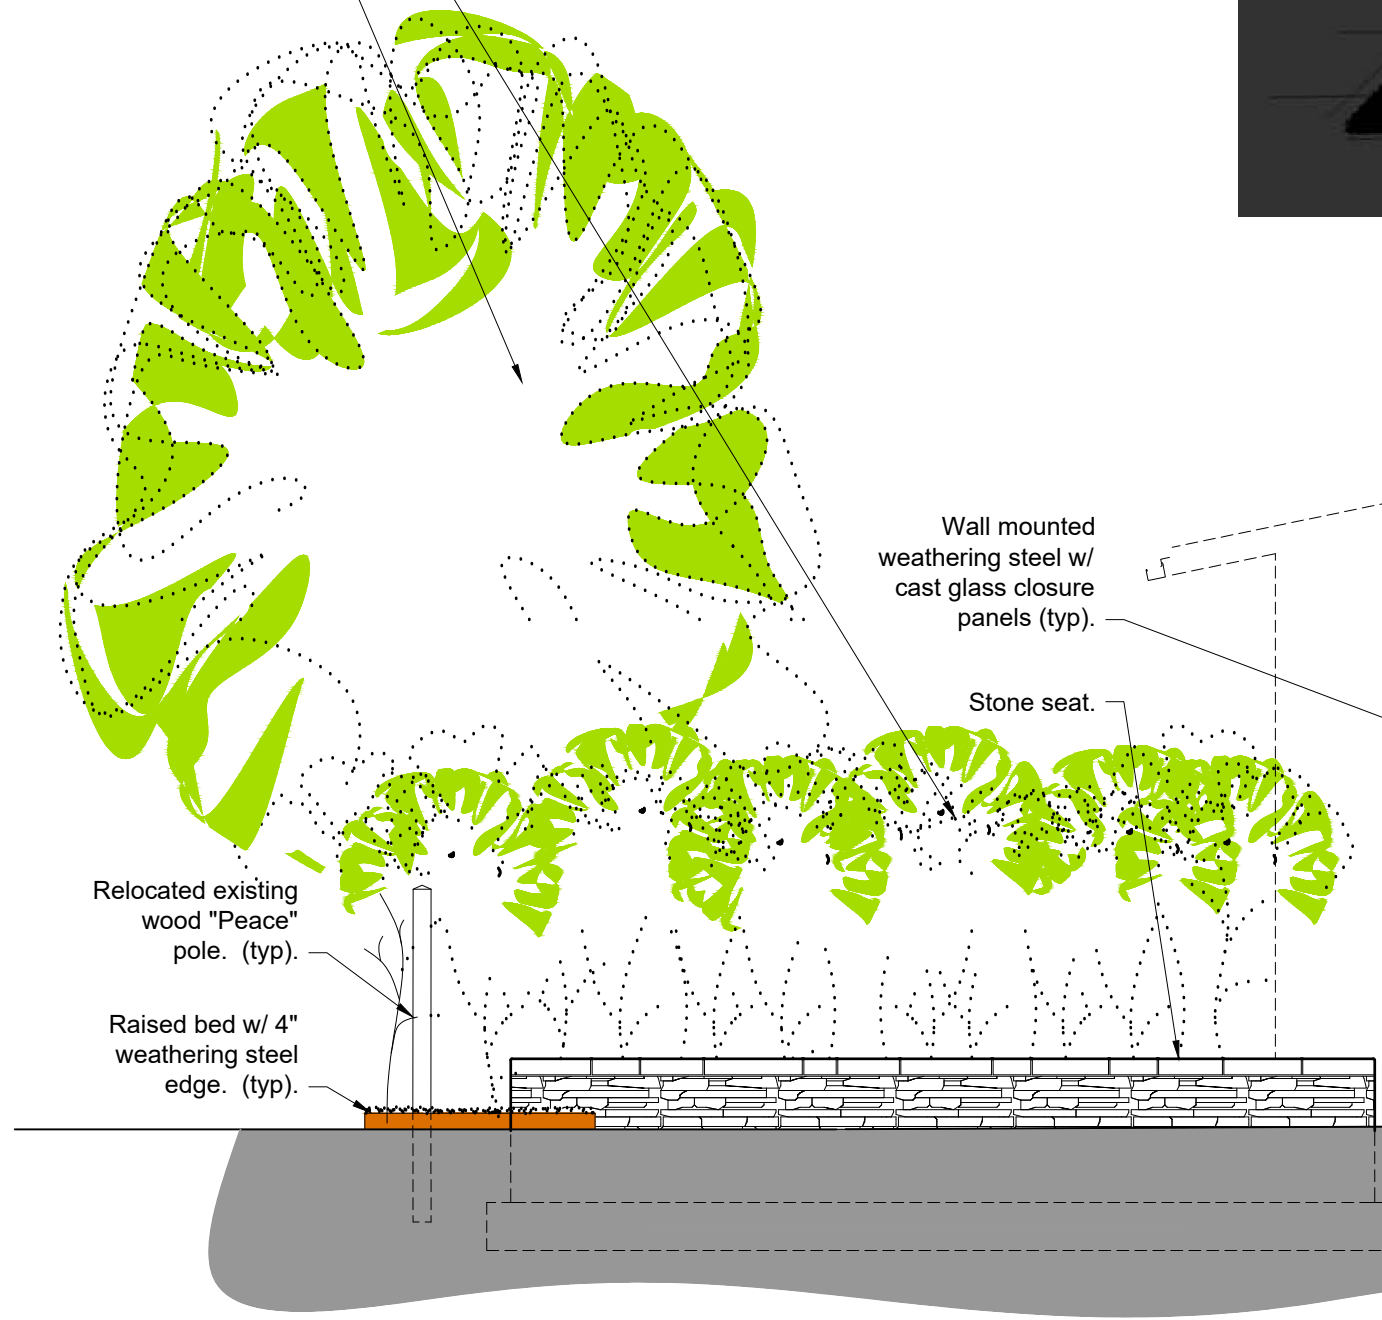


Wall mounted
weathering steel w/
cast glass closure
panels (typ).

Stone seat.

Relocated existing
wood "Peace"
pole. (typ).

Raised bed w/ 4"
weathering steel
edge. (typ).

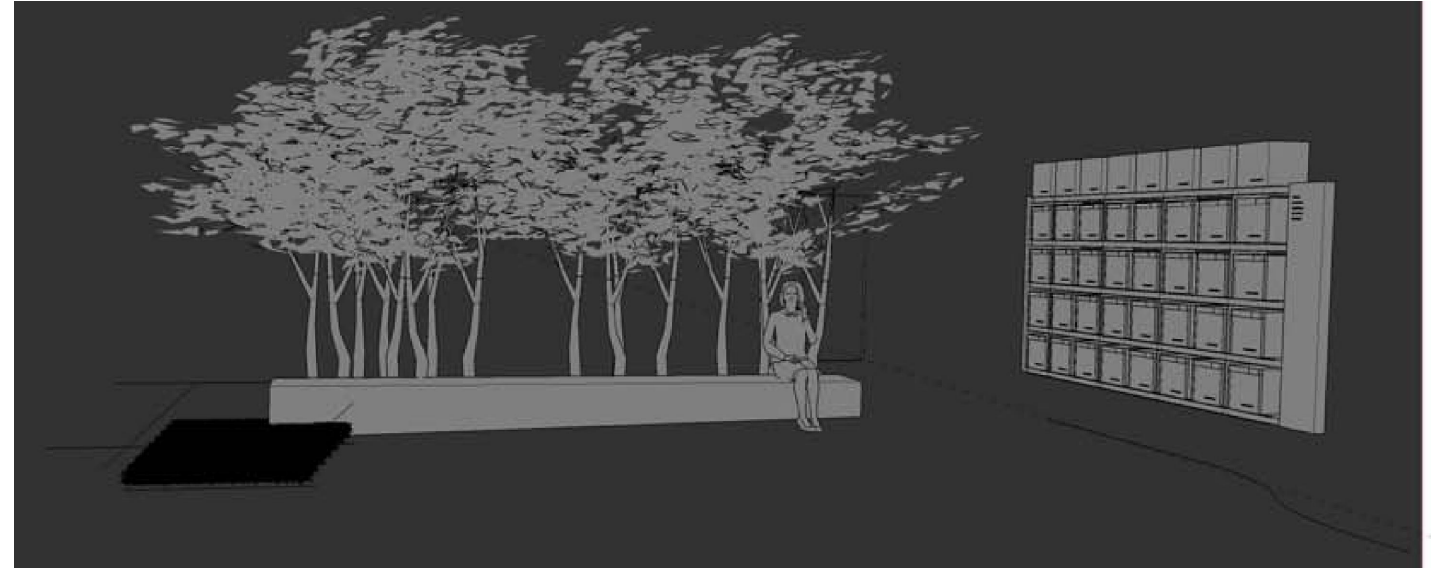

Columbarium Cmte
Gene Miller
Eva Beidler
Melanie Friesen
Mira Grieser
Sara Fretz-Goering

(w/ DP Conrad-consulting)

Hyattsville Mennonite Church
4217 East West Highway
Hyattsville Maryland

Date:
Des. Development
2021 07 21

Section

Scale: 1/4" = 1'-0"

DD
3.01



Scene A View on Arrival

Date:
Des. Development
2021 07 21

Hyattsville Mennonite Church
4217 East West Highway
Hyattsville Maryland

Columbarium Cmte
Gene Miller
Eva Beidler
Melanie Friesen
Mira Grieser
Sara Fretz-Goering
(w/ DPConrad-consulting)



Hyattsville Mennonite Church
4217 East West Highway
Hyattsville Maryland

Columbarium Cmte
Gene Miller
Eva Beidler
Melanie Friesen
Mira Grieser
Sara Fretz-Goering
(w/ DPConrad-consulting)

Date:
Des. Development
2021 07 21

Scene B View from Ramp

Scale:




Scene C View From Foyer

Date:
Des. Development
2021 07 21

Scale:

Hyattsville Mennonite Church
4217 East West Highway
Hyattsville Maryland

Columbarium Cmte
Gene Miller
Eva Beidler
Melanie Friesen
Mira Grieser
Sara Fretz-Goering
(w/ DPConrad-consulting)

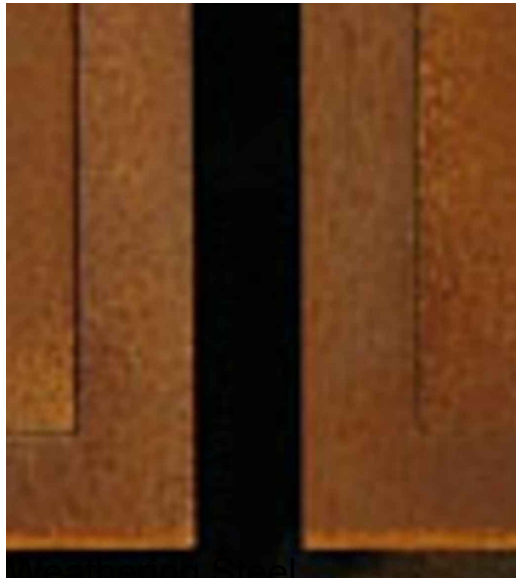

Weathering Steel




Cast Glass



Stone

Materials:

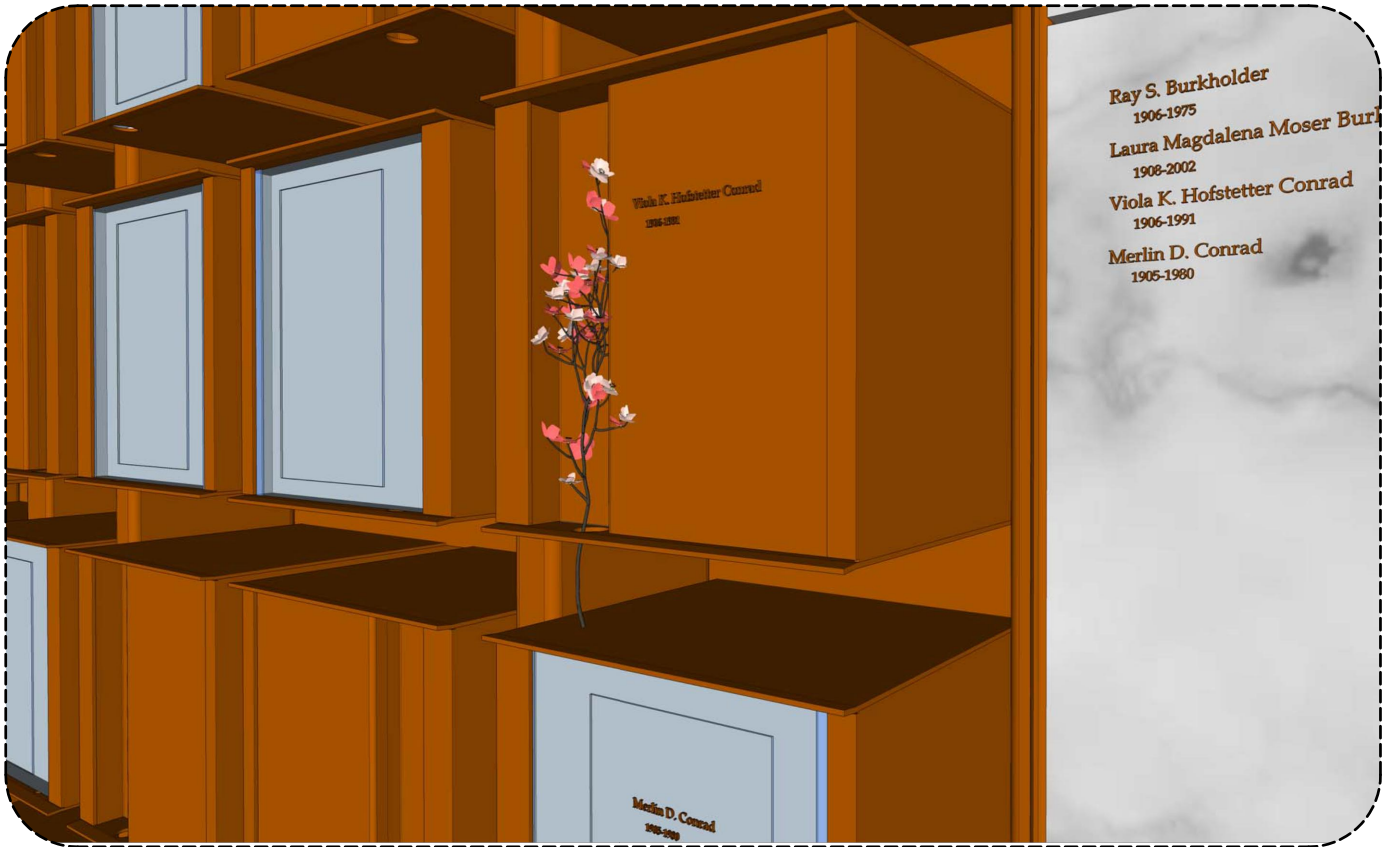

Columbarium Cmtc
Gene Miller
Eva Beidler
Melanie Friesen
Mira Grieser
Sara Fretz-Goering


Hyattsville Mennonite Church
4217 East West Highway
Hyattsville Maryland

Date:
Des. Development
2021 07 21

Niche C





Scale: n.t.s.

DD
7.01

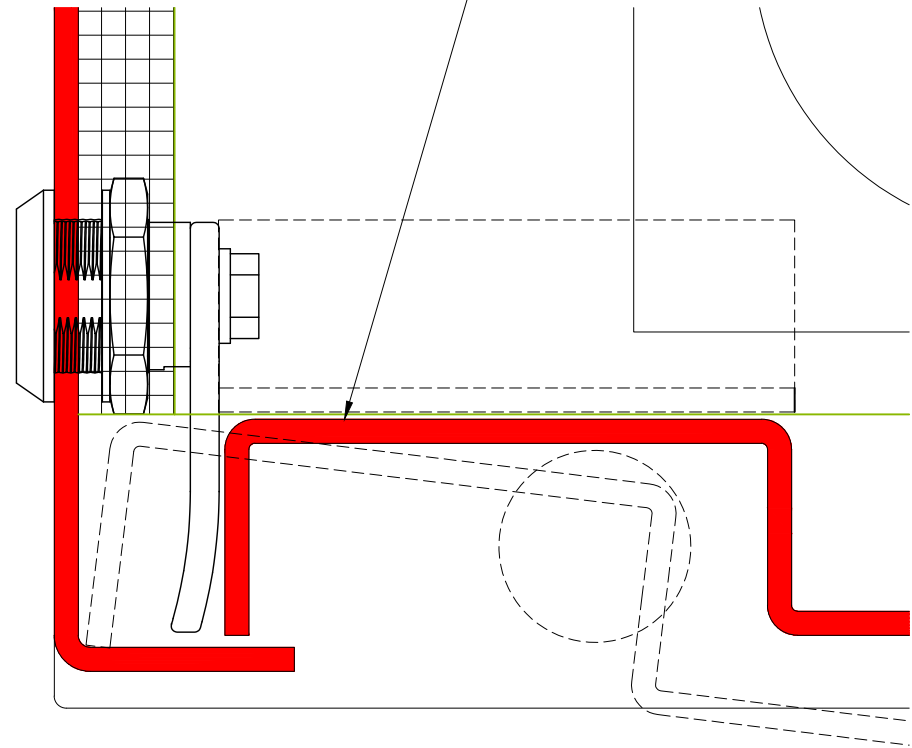

Cast Glass Closure Panel (typ)

Weathering Steel Closure Panel (typ)

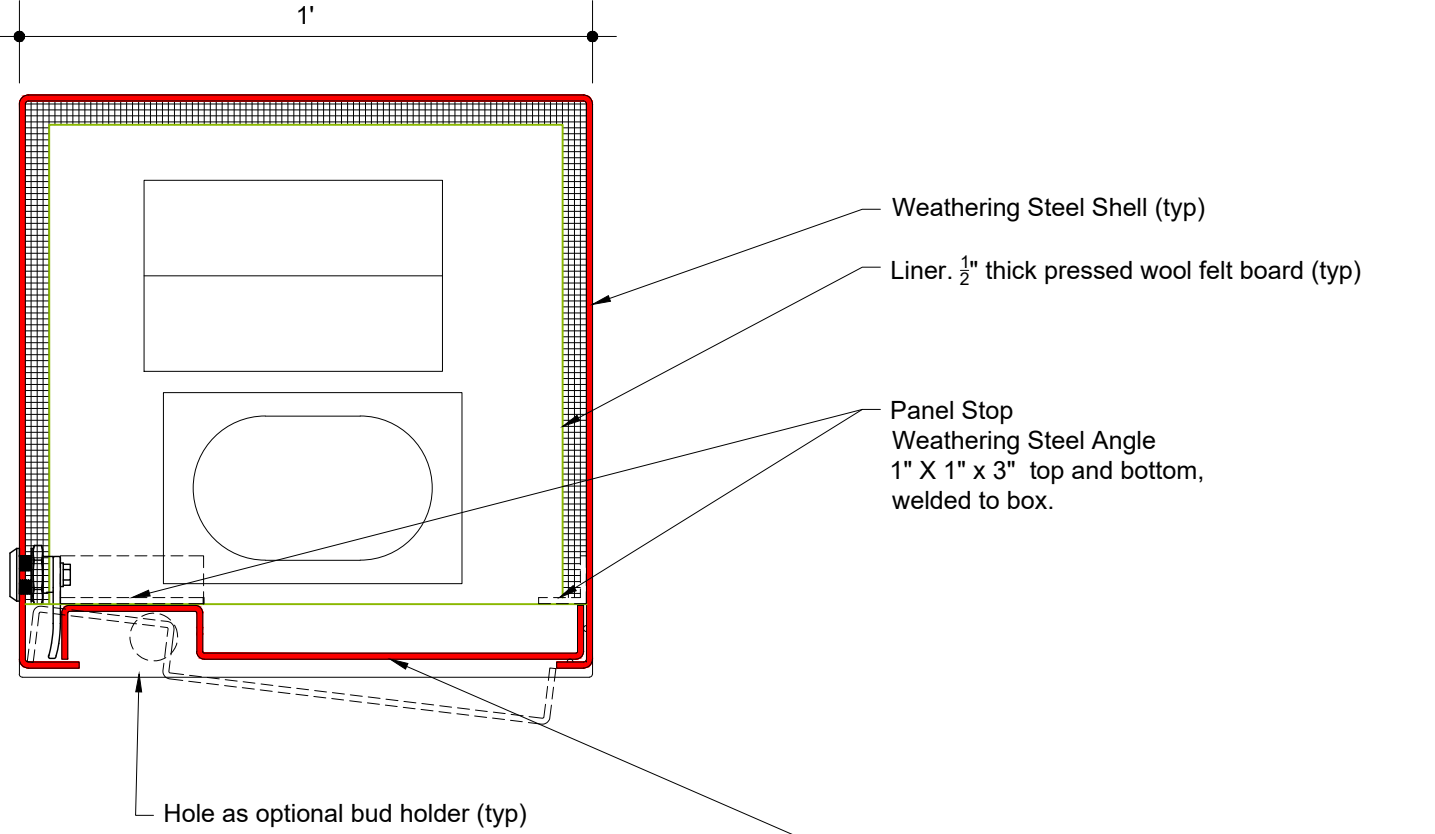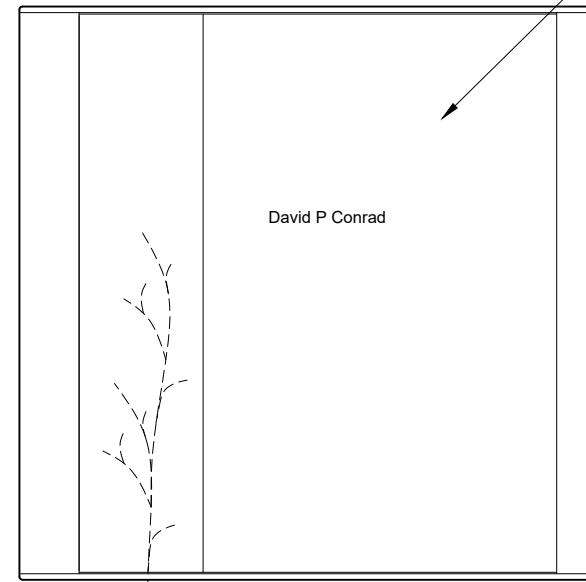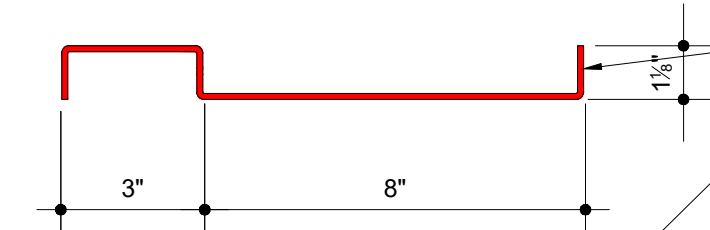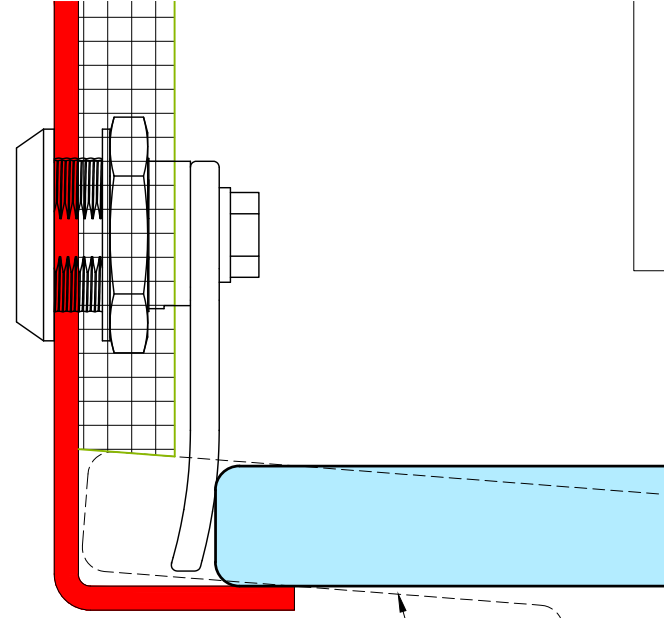

Weathering Steel Shell (typ)

Liner. 1/2" thick pressed wool felt board (typ)

Panel Stop
Weathering Steel Angle
1" X 1" x 3" top and bottom,
welded to box.


Weathering Steel Closure Panel (typ)

Weathering Steel Shell (typ)

Liner. 1/2" thick pressed wool felt board (typ)

11 7/8"

1/2"

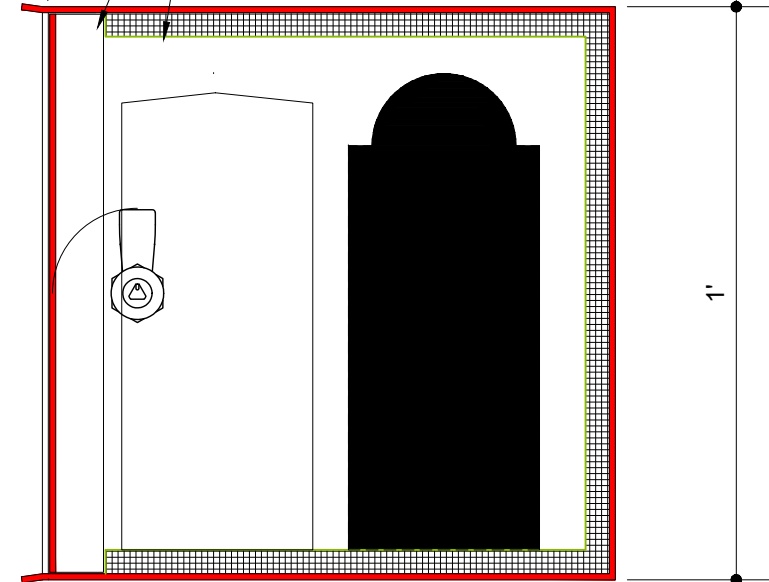

1'

Columbarium Cmte
Gene Miller
Eva Beidler
Melanie Friesen
Mira Griesser
Sara Fretz-Goering


Hyattsville Mennonite Church
4217 East West Highway
Hyattsville Maryland

Date:
Des. Development
2021 07 21

Niche C

Scale: 3" = 1'-0"

DD
5.02

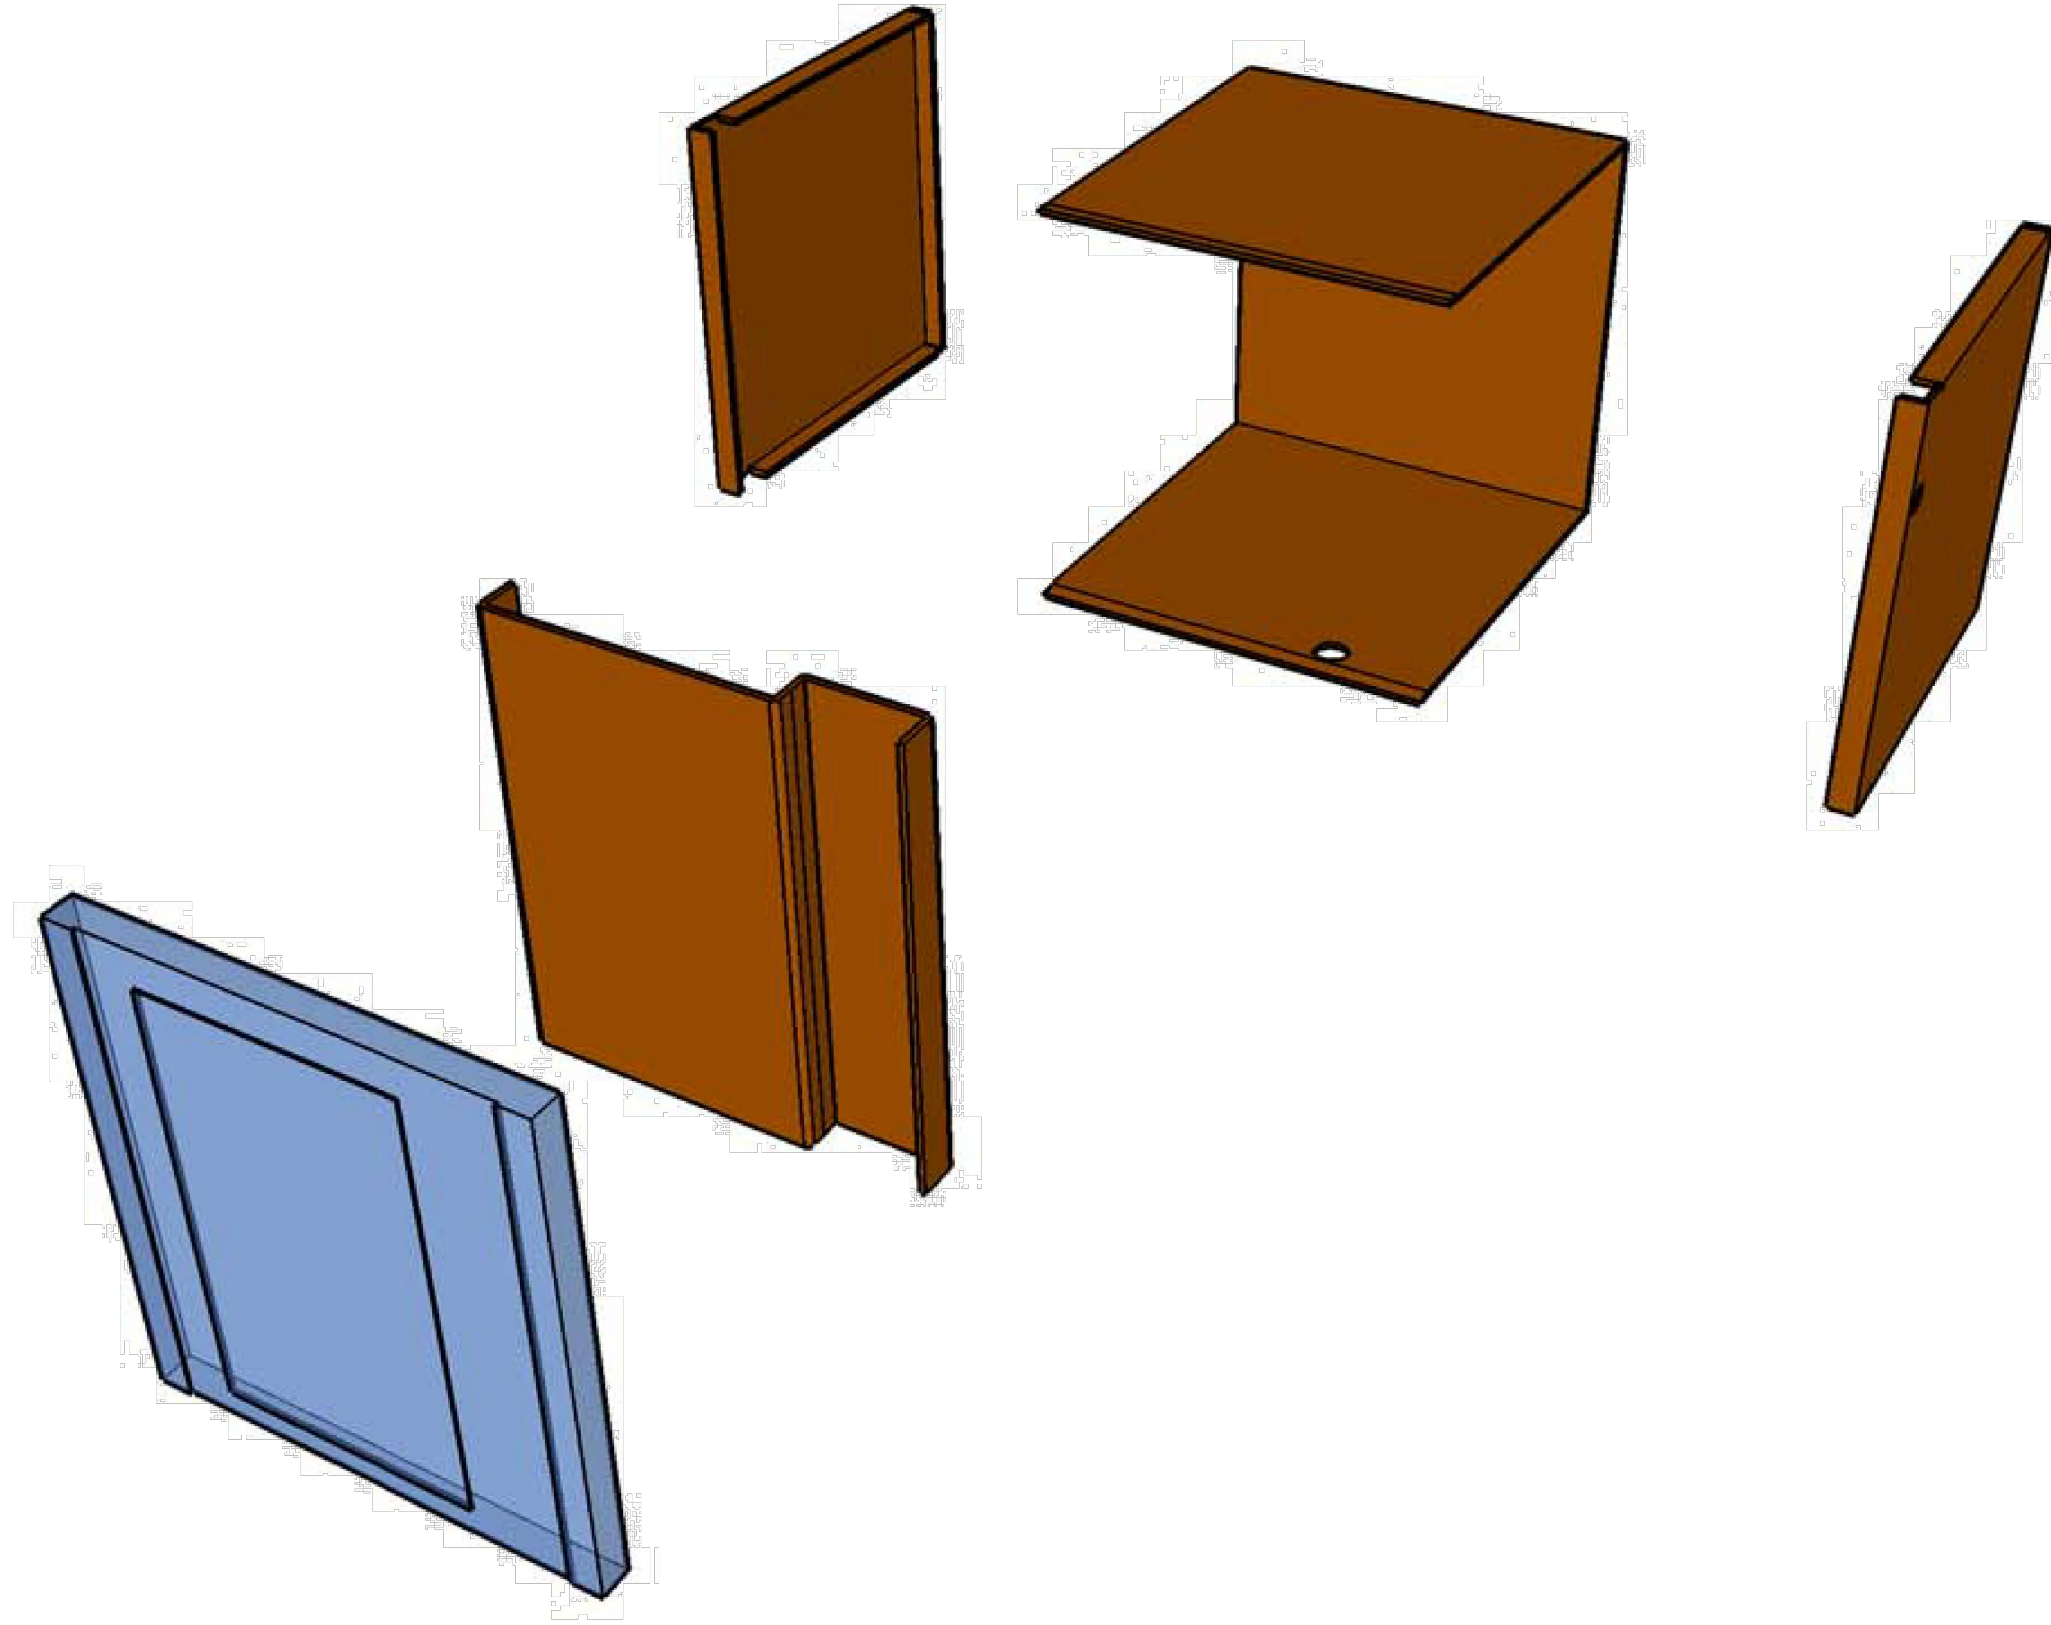

Niche-Parts

Scale: 3/4" = 1'-0"

Date:
Des. Development
2021 07 21

Hyattsville Mennonite Church
4217 East West Highway
Hyattsville Maryland

Columbarium Cmte
Gene Miller
Eva Beidler
Melanie Friesen
Mira Grieser
Sara Fretz-Goering

(w/ DPConrad-consulting)

DD
13.0

